


# OFFICE RIDGE CENTER

## *1st Floor*

OFFICE RIDGE CENTER  
FIRST FLOOR

7500 OFFICE RIDGE CIRCLE  
EDEN PRAIRIE, MN

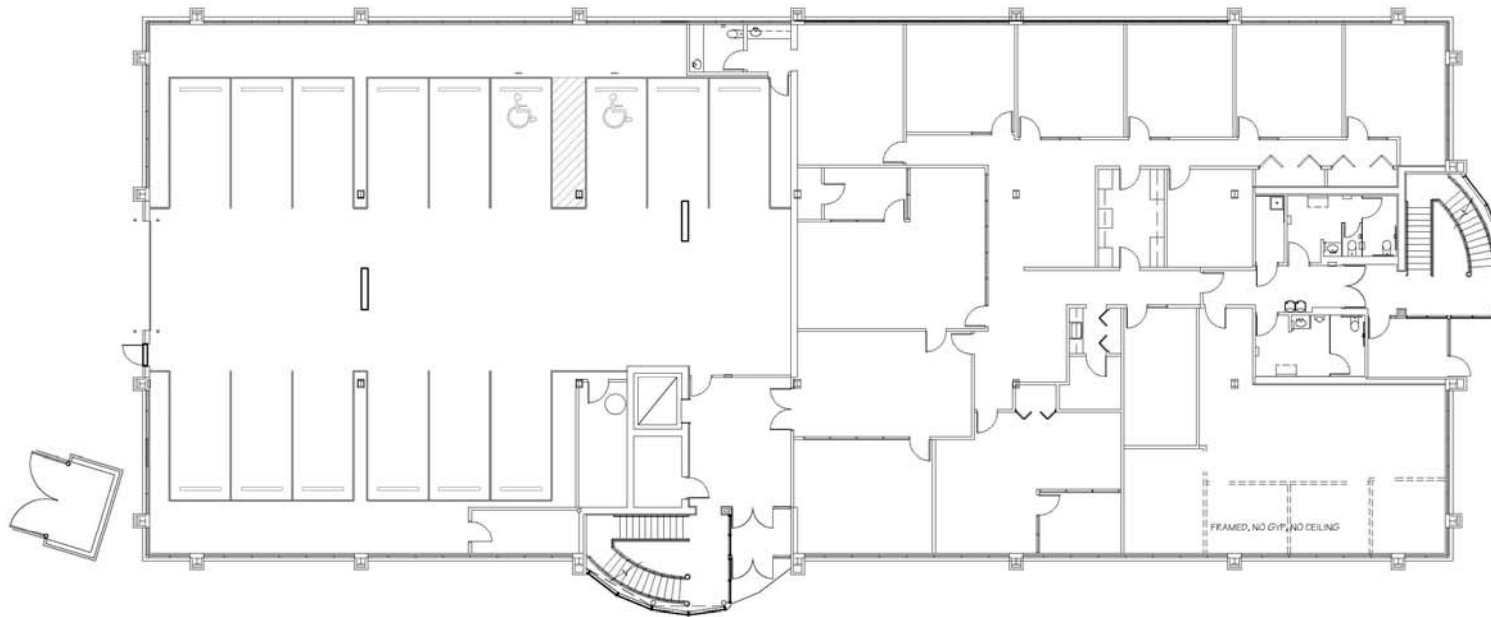

1 FLOOR PLAN  
1 SUITE 100 7,990 SFR

SCALE: 1/16" = 1'-0"



KRAUS-ANDERSON  
REALTY COMPANY

WCL  
Associates, Inc.

Architectural  
Interiors

4001 First St. S. Ste 100  
Eden Prairie, MN 55344  
T: 952.948.9406  
F: 952.948.9404  
www.wcl.com

FEB 12, 2009

## OFFICE RIDGE CENTER

7500 Office Ridge Circle, Eden Prairie, MN 55344

### CONTACT:

Gary Ryan

952.948.9406 Direct  
[gryan@karealty.com](mailto:gryan@karealty.com)



KRAUS-ANDERSON REALTY COMPANY


Development • Leasing • Management

# OFFICE RIDGE CENTER

## *2nd Floor*

OFFICE RIDGE CENTER  
SECOND FLOOR

7500 OFFICE RIDGE CIRCLE  
EDEN PRAIRIE, MN

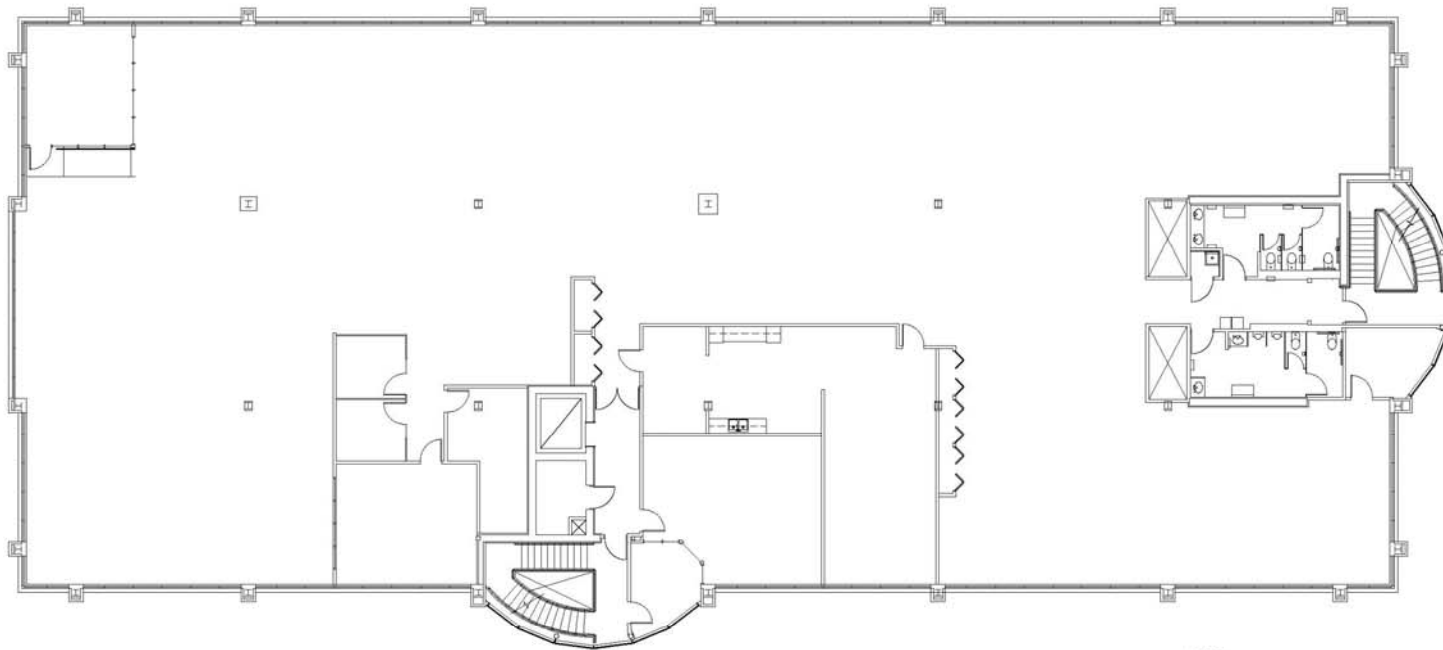

1 FLOOR PLAN  
1 SUITE 200 15,933 SFR

NORTH  
SCALE: 1/16" = 1'-0"



KRAUS-ANDERSON  
REALTY COMPANY

WCL  
Associates, Inc.

Architectural  
Illustration

4575 Park & 15th Street  
Suite 200  
St. Louis Park, Minnesota  
55424  
T: (952) 541-8888  
F: (952) 541-8884  
www.wcl.com

FEB 12, 2009

**OFFICE RIDGE CENTER**  
7500 Office Ridge Circle, Eden Prairie, MN 55344


**CONTACT:**  
Gary Ryan  
952.948.9406 Direct  
[gryan@karealty.com](mailto:gryan@karealty.com)



**KRAUS-ANDERSON REALTY COMPANY**  
*Development • Leasing • Management*

# OFFICE RIDGE CENTER

## *Third Floor*

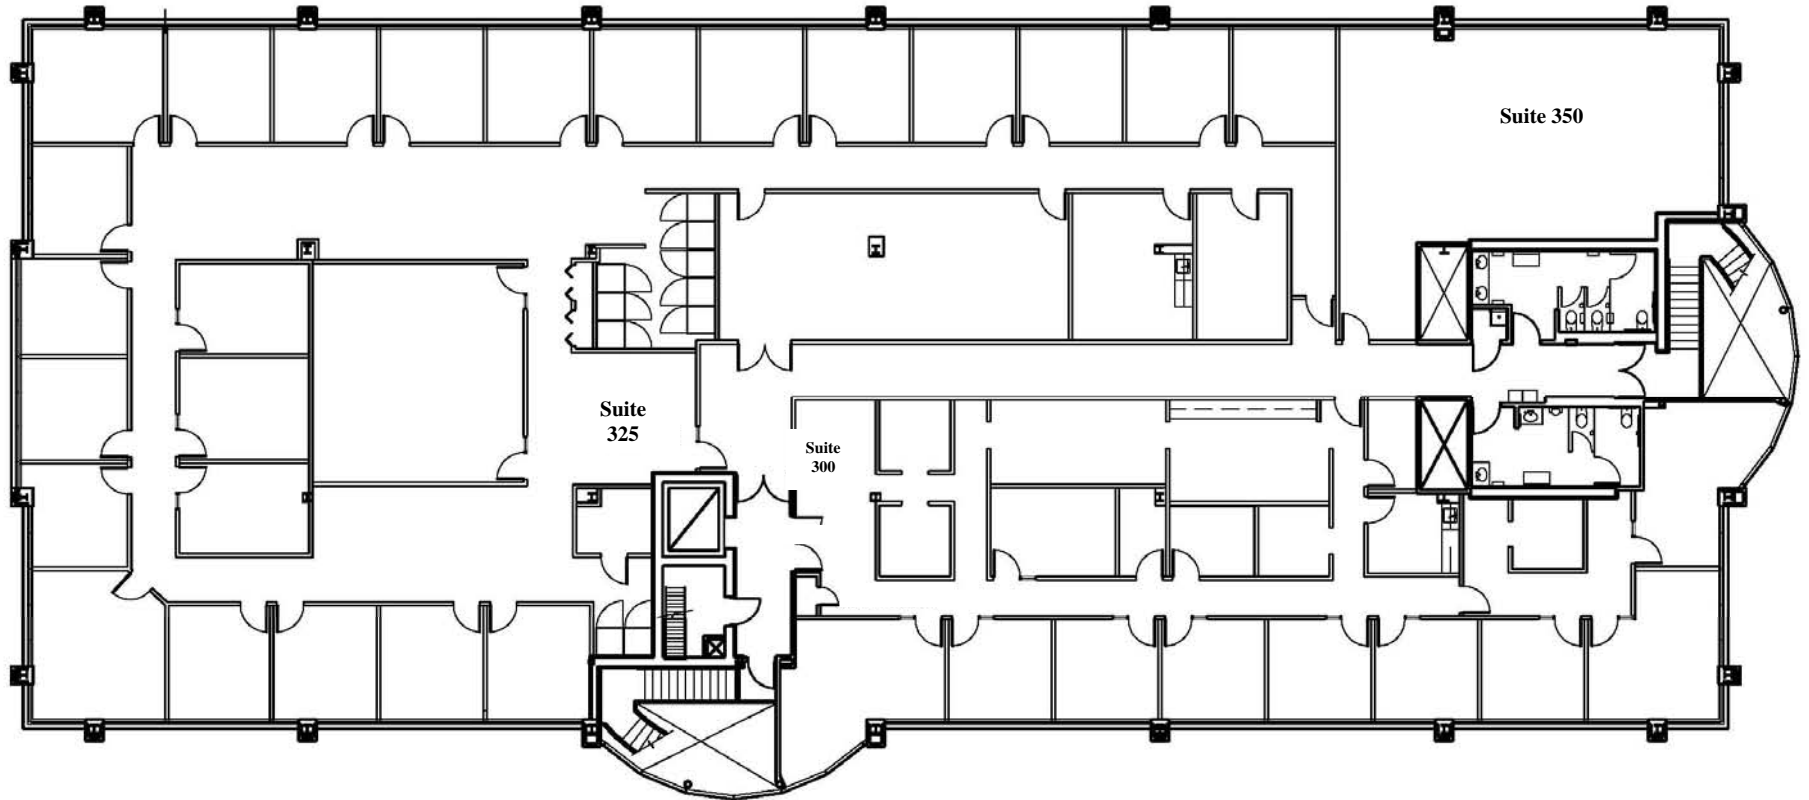

### Office Ridge Center

7500 Office Ridge Circle, Eden Prairie, MN 55344

Contact:

Gary Ryan

952-948-9406

[gryan@karealty.com](mailto:gryan@karealty.com)



**KRAUS-ANDERSON® REALTY COMPANY**

Development • Leasing • Management