

**White Oak Center**  
 1445 White Oak Drive  
 Chaska, MN 55318



Site Plan  
 With  
 Addresses

Date	11/09/14
Drawn By	
Checked By	TL, GHT
Project Architect	JHR/EDP
Project Number	20427


Revisions & Addendums

CHASKA GRANDVIEW+ LOT 3

FLOOR PLAN

A1.0

© 2011 TUSHI MONTGOMERY & ASSOCIATES, LLC

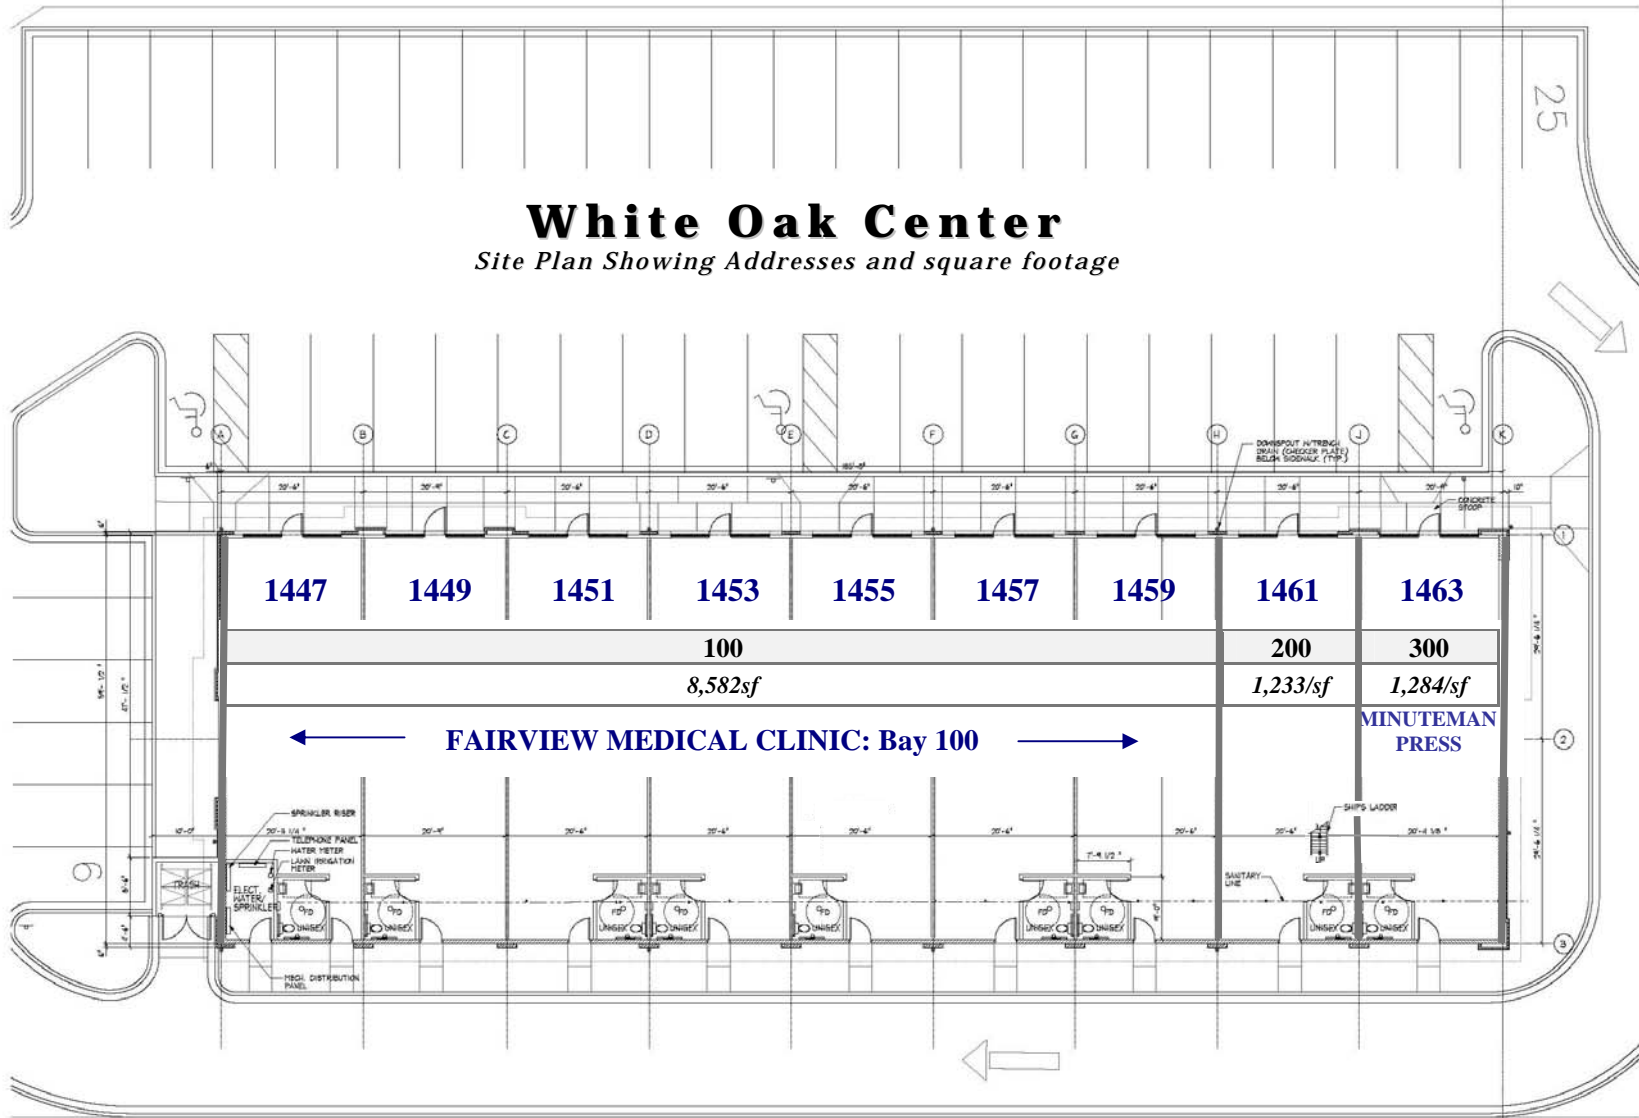

1 FLOOR PLAN  
 SCALE 1/8" = 1'-0"



**WHITE OAK CENTER**  
 1445 White Oak Drive, Chaska, Minnesota



**KRAUS-ANDERSON REALTY COMPANY**  
 Development • Leasing • Management